

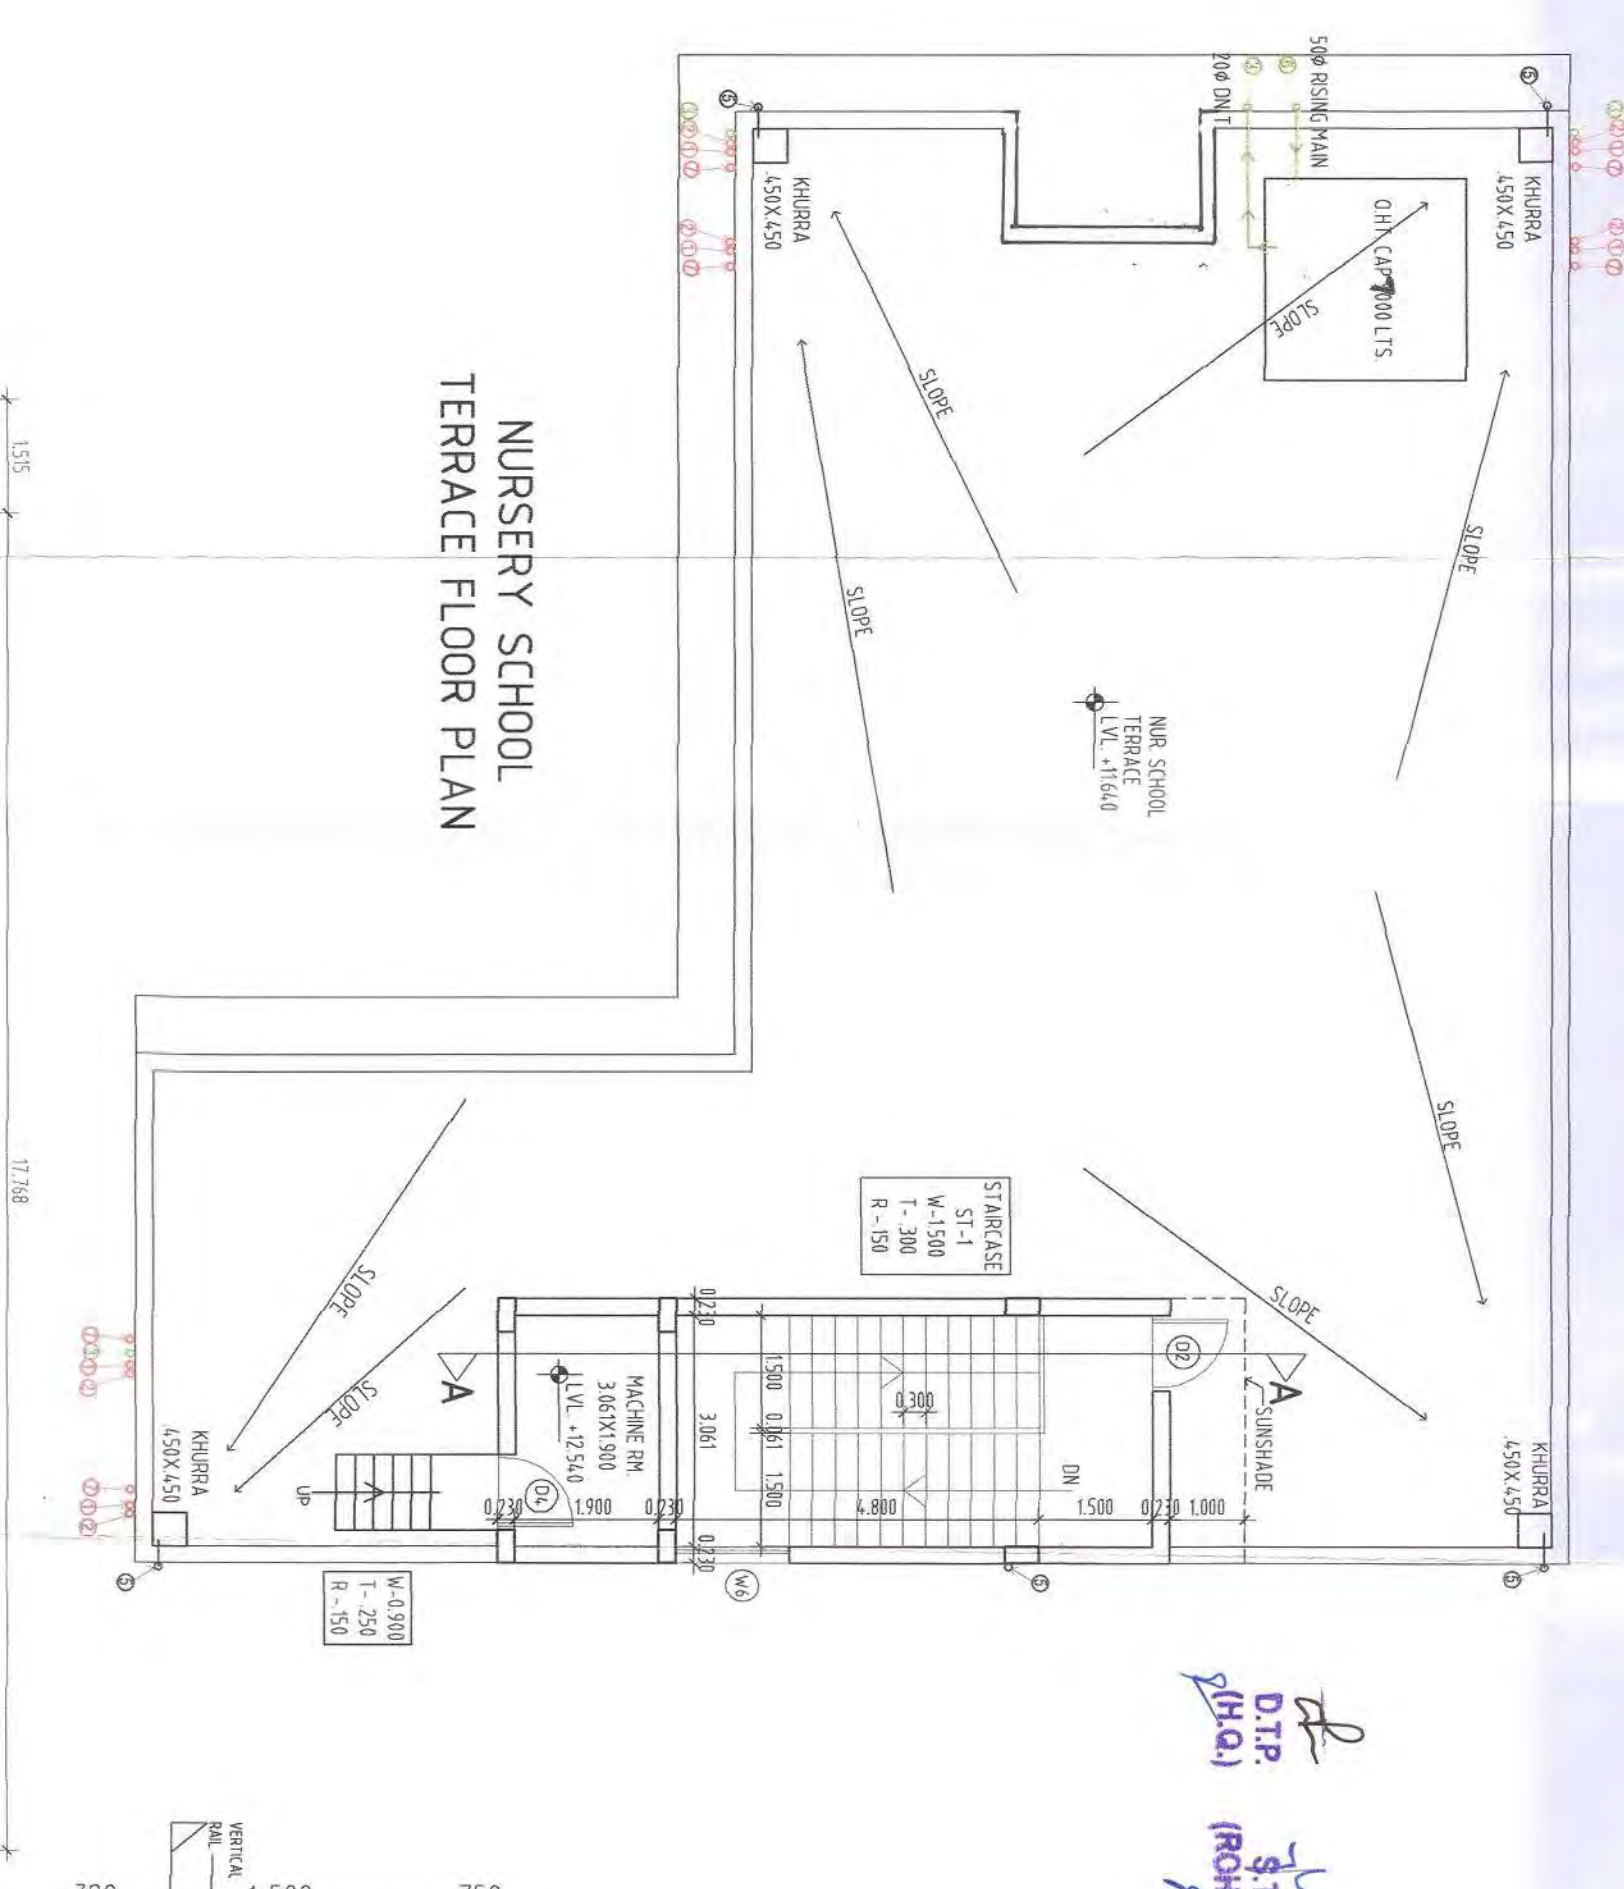



NURSERY SCHOOL
FIRST & SECOND FLOOR PLAN

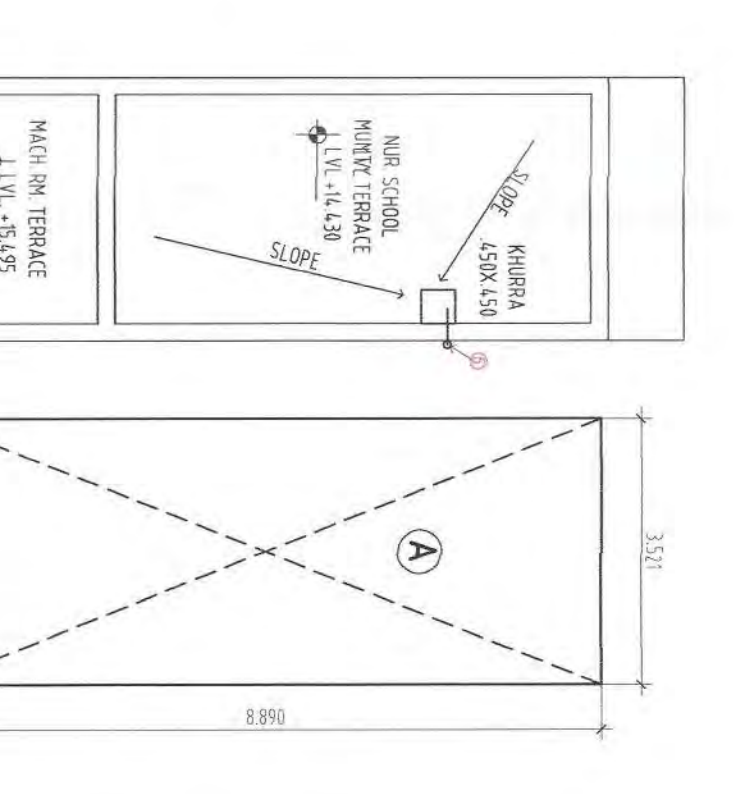

NURSERY SCHOOL
TERRACE FLOOR PLAN

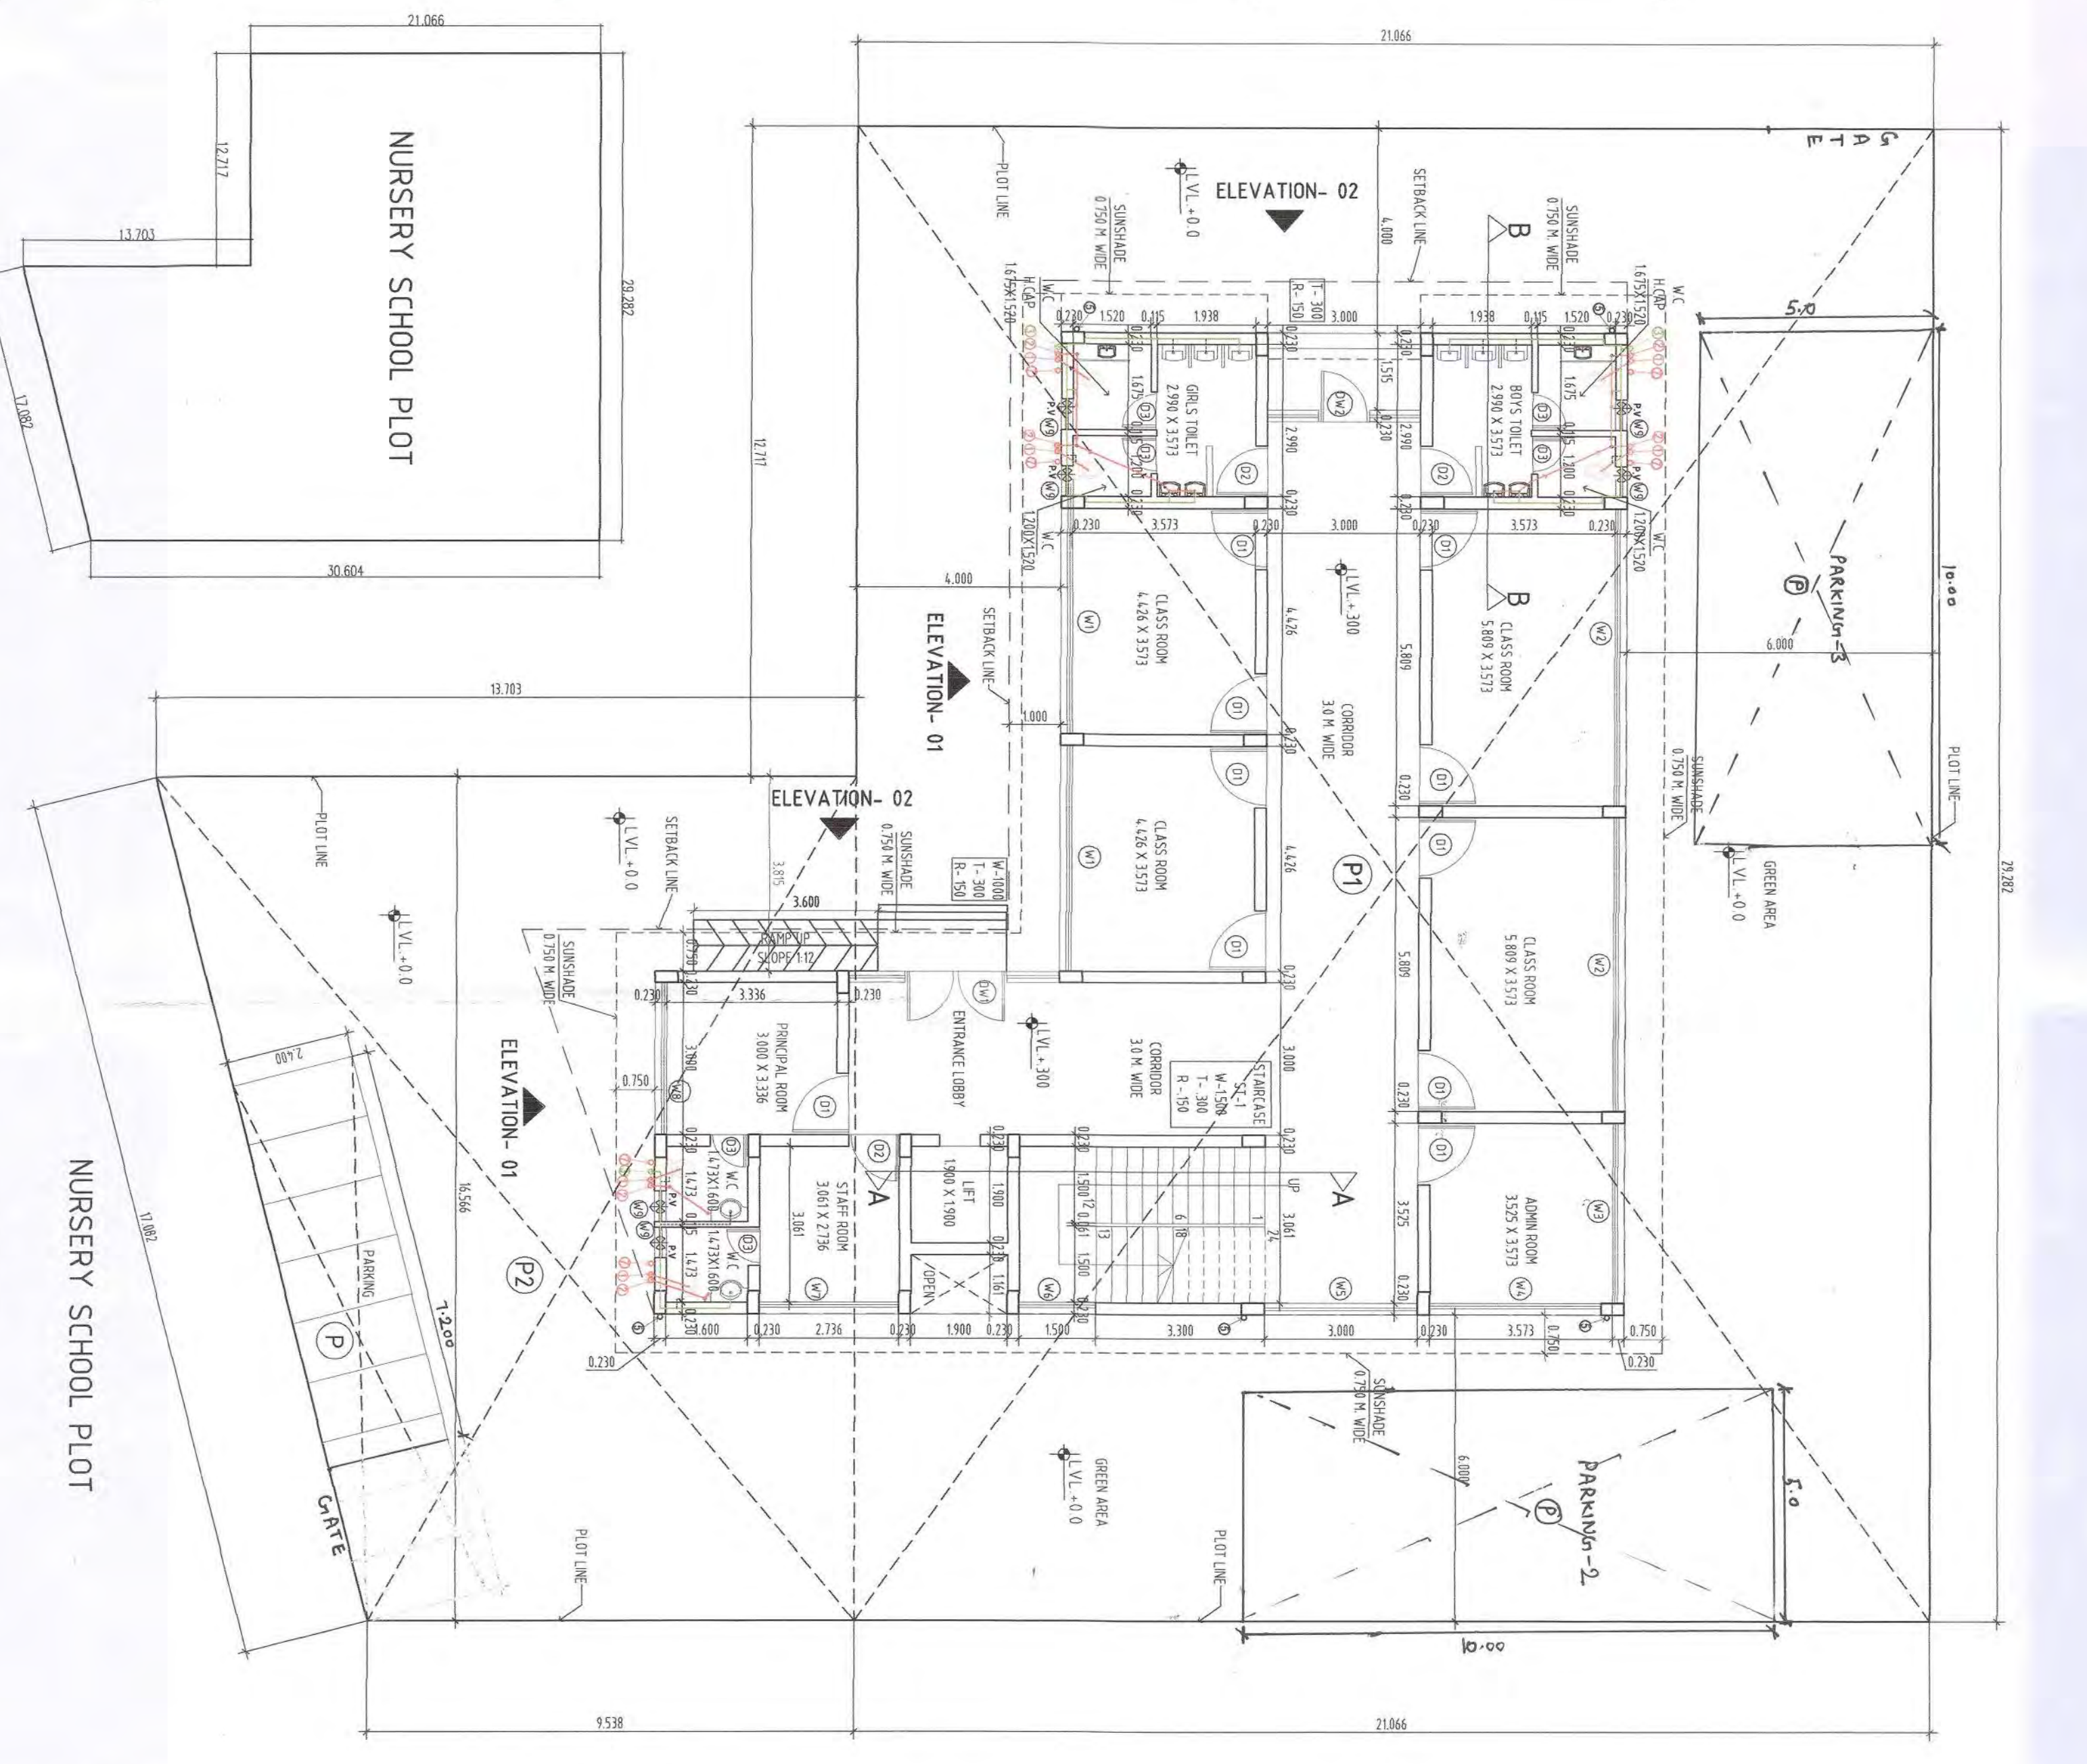


MUMTY & MACH. RM. AREA CALCULATIONS - NURSERY		
+ AREAS	CALCULATION	AREAS (SQMT)
A	3521 X 8.890	31.301
TOTAL * AREAS		31.301
TOTAL MUMTY & MACH. RM. AREA NURSERY SCHOOL = 31.301 SQMT		

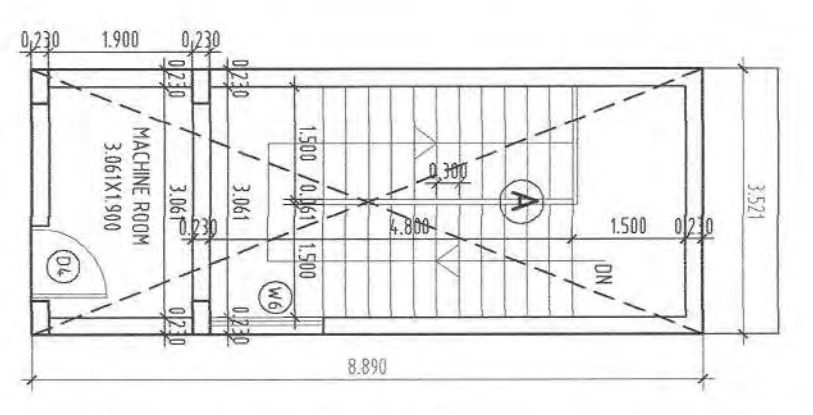

AREA STATEMENT - NURSERY SCHOOL		
AREAS	CALCULATION	AREAS (SQMT)
PLT AREA	29.790 X 27.070	809.292
P1	0.5 X (19.10+5.51) X 16.57	192.242
P2		
PERM. GROUND COVERAGE	@ 33% OF 809.47 SQMT.	267.052
TOTAL COVERED AREA ON GR. FLOOR = 267.019 SQMT		
TOTAL NS-1 COVERED AREA ON ALL FLOORS = 267.019+260.120+260.120 = 787.259 SQMT		
PARKING AREA P = 7200 X 2400 = 17280 SQMT		

AREA CALCULATIONS - NURSERY SCHOOL		
+ AREAS	CALCULATION	AREAS (SQMT)
A	1555 X 4.033 X 2	12520
B	17168 X 11.066	189620
C	6151 X 0.292	1797
D	5350 X 1.920	10271
E	1300 X 2.258	2939
F	1000 X 3.600	3600
G	6751 X 5.026	33930
TOTAL * AREAS		267109
TOTAL COVERED AREA ON GR. FLOOR = 267.019 SQMT		
FIRST & SECOND FLOOR AREA DETAIL		
= GR. FL. AREA - (E-F)		
= 267.019 - (3.299+3.600)		
= 267.019 - 6.899		
= 260.120 SQMT		

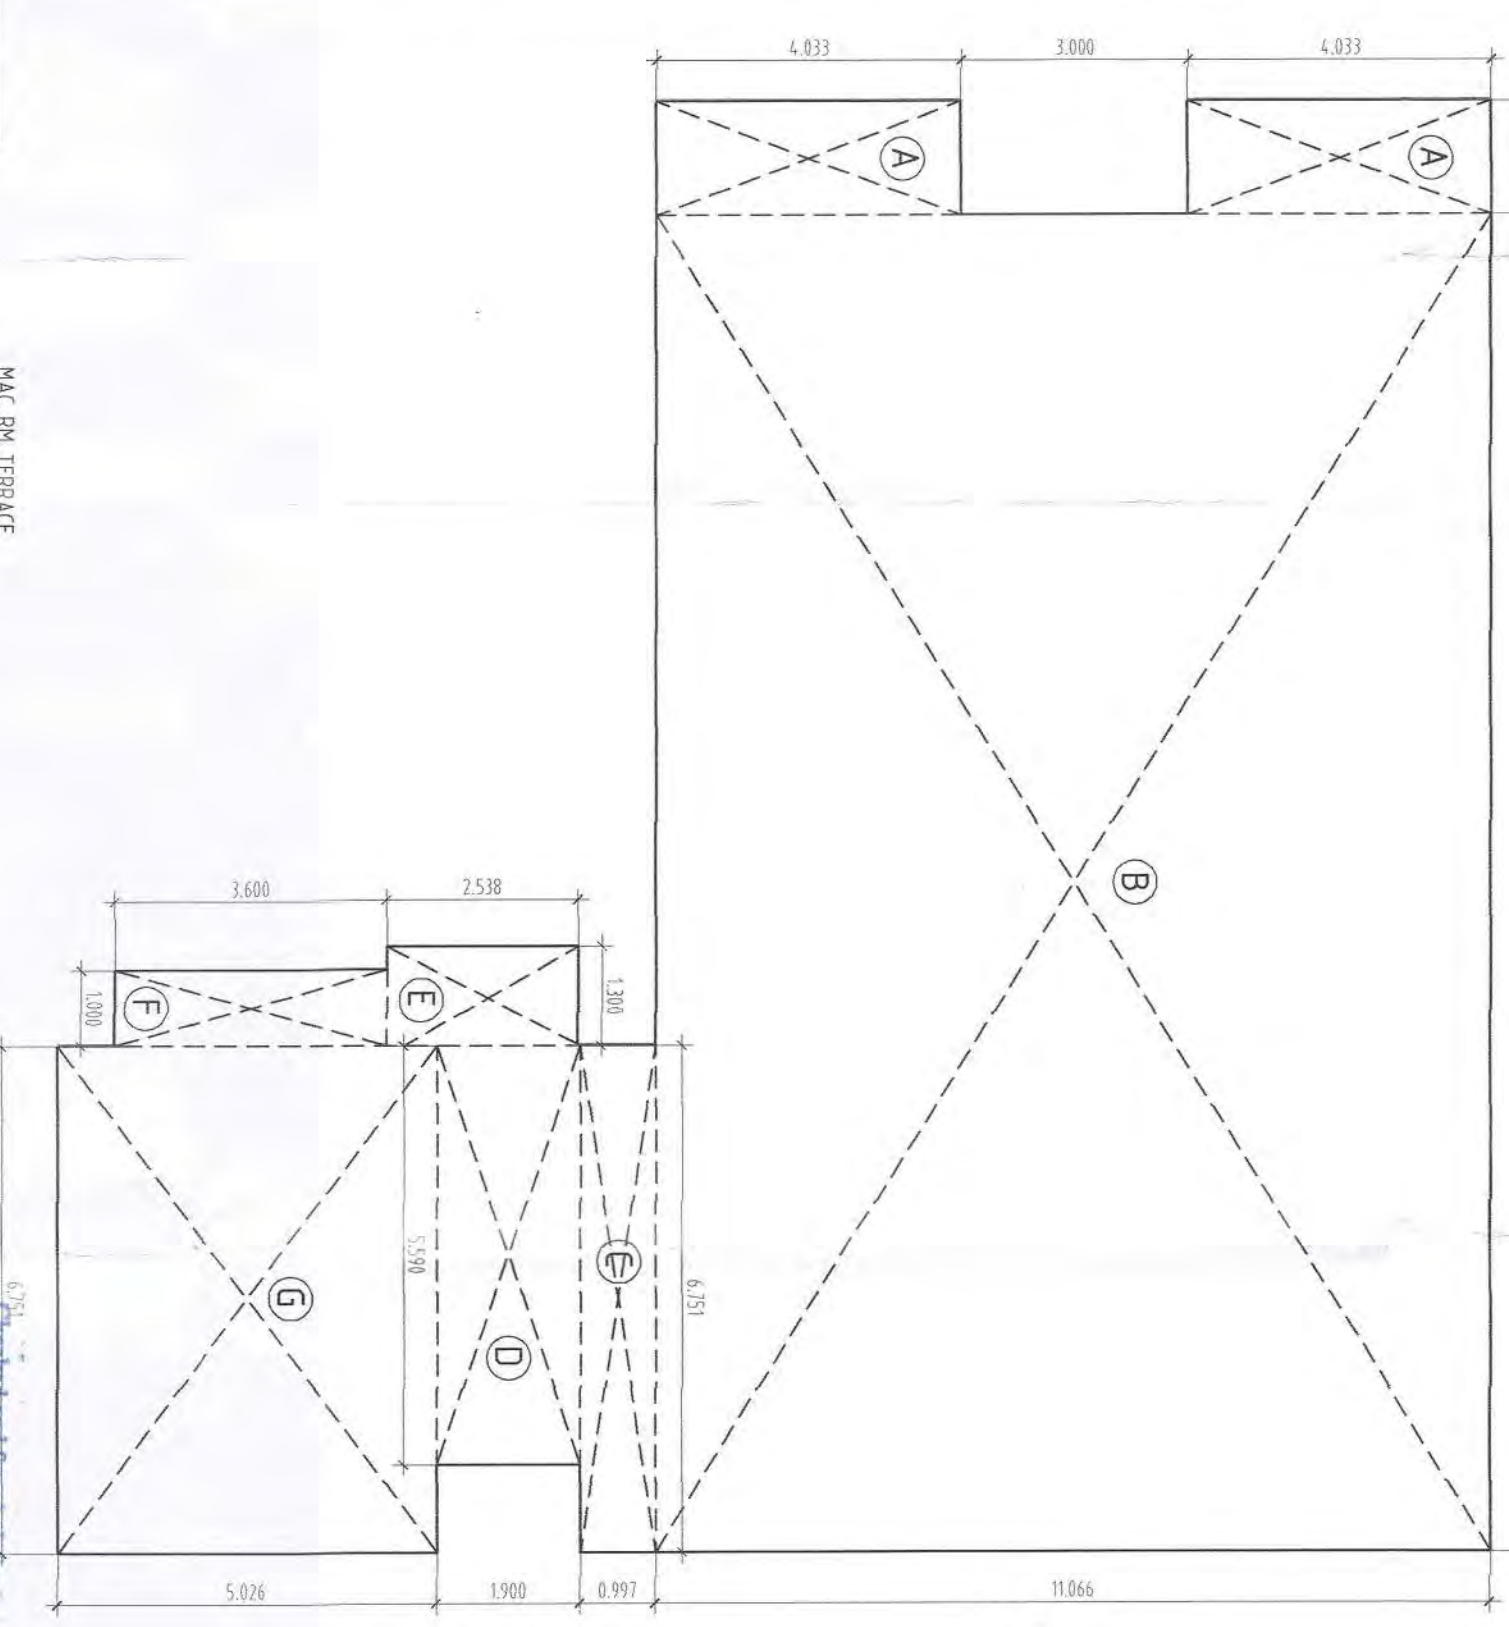

Check and confirm the drawings for the following items:
 (Contract) Services only subject to the following conditions:
 1. No liability for errors or omissions in the drawings.
 2. No liability for errors or omissions in the drawings.
PROJECT: APEX BULTECH (P) LTD.
 RESIDENTIAL SCHEME AT MAIN G.T. ROAD,
 HUDA, PHULWAHA.
 SUPERVISING ENGINEER (EIT)
 HUDA, PHULWAHA.

REVISOR: APEX BULTECH (P) LTD.
 LICENSE NO. 474-482 OF
 2006 DT. 28-02-2006 FOR SETTING UP
 OF A GROUP HOUSING COLONY IN SEC-8,
 VILL. KAMASPUR, SONPAT,
 FOR APEX BULTECH (P) LTD.

OWNER'S SIGN: APEX BULTECH (P) LTD.
 DIRECTOR


ARCHITECTS: APEX BULTECH (P) LTD.
 ARCHITECTS: APEX BULTECH (P) LTD.

SCALE: 1:100
 ALL DIMENSIONS IN METERS


DRAWING NO: 14




ELEVATION-01

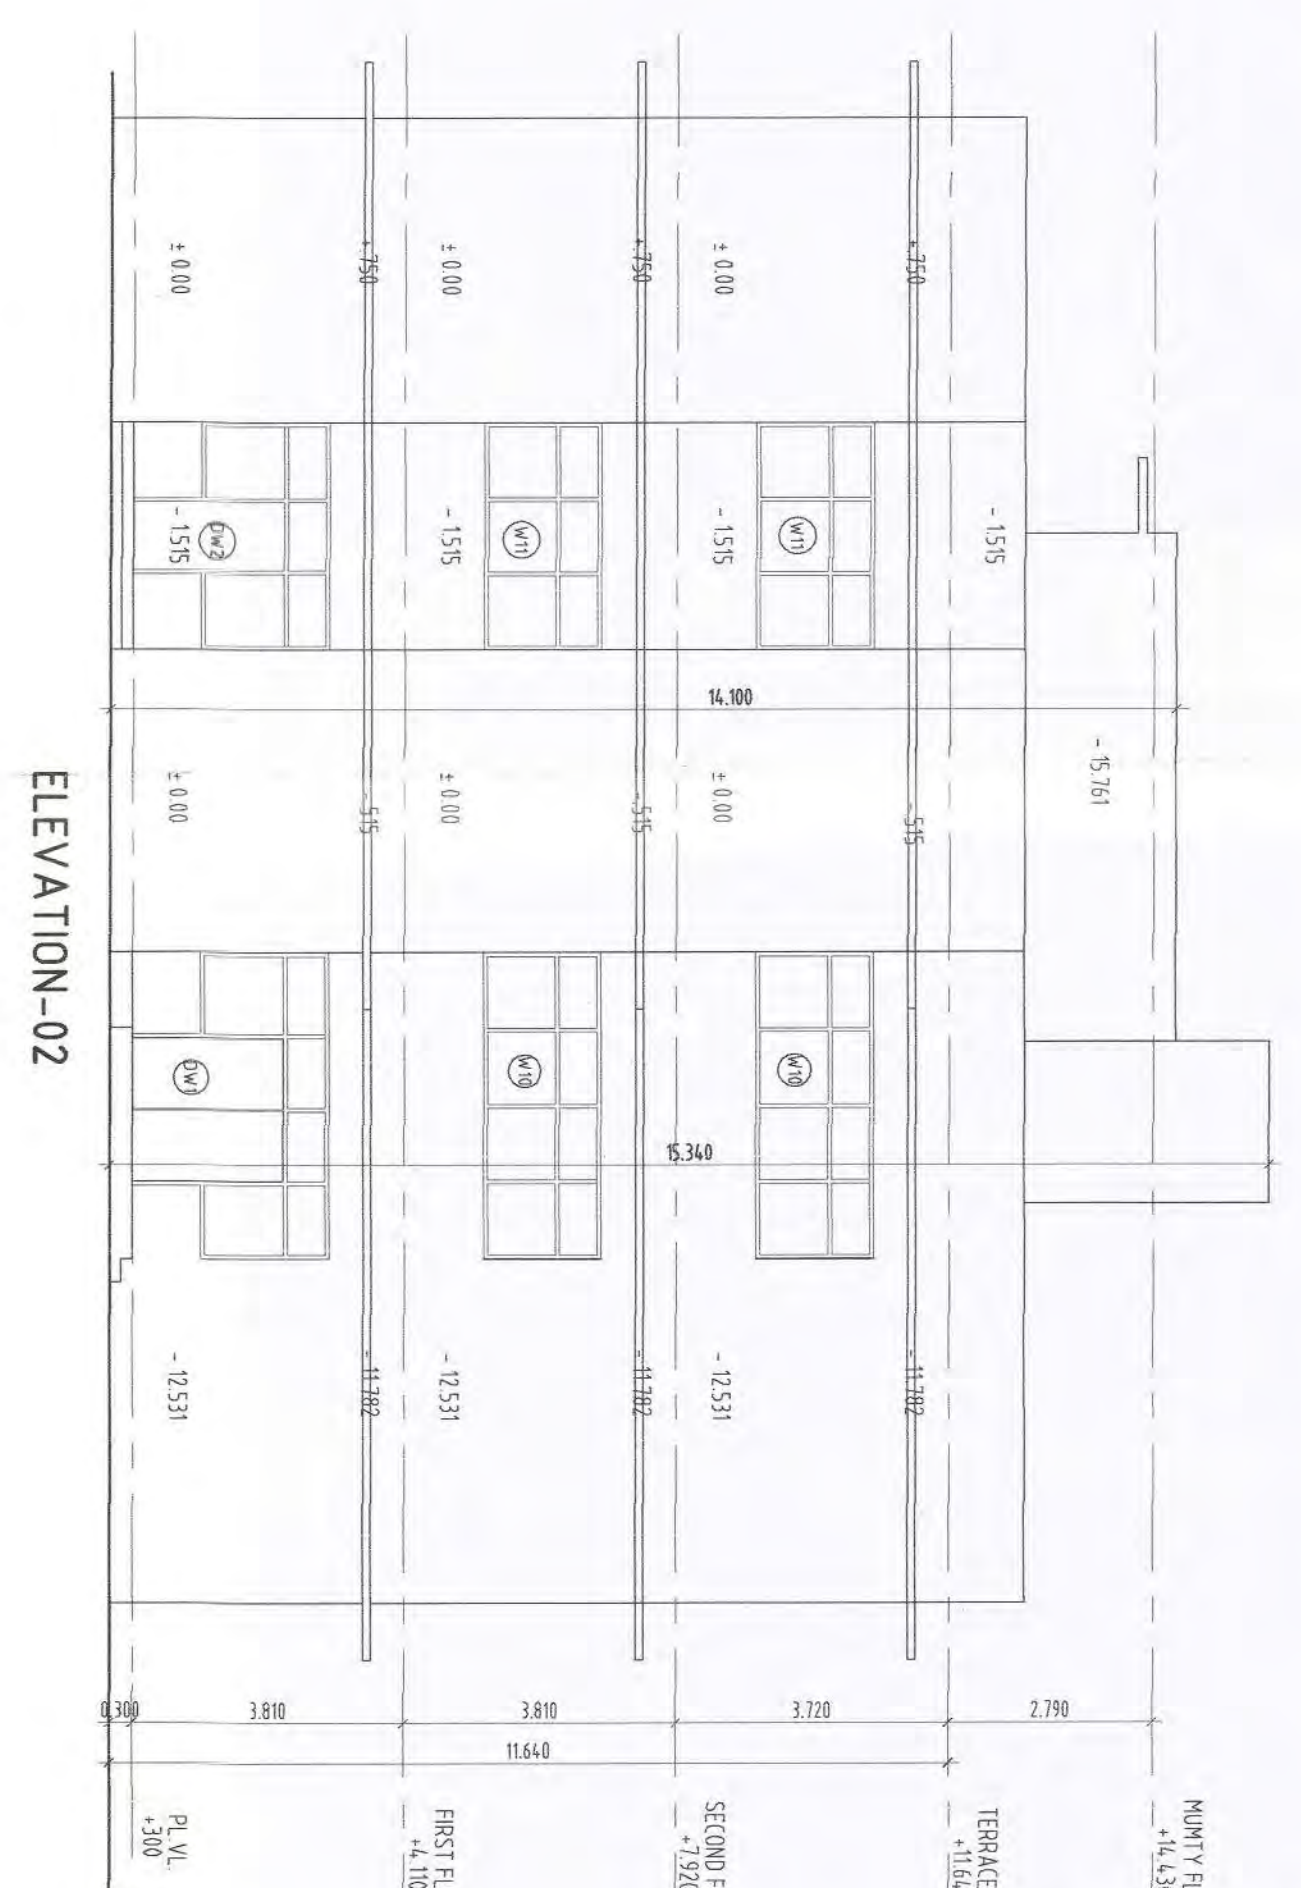

ELEVATION-02

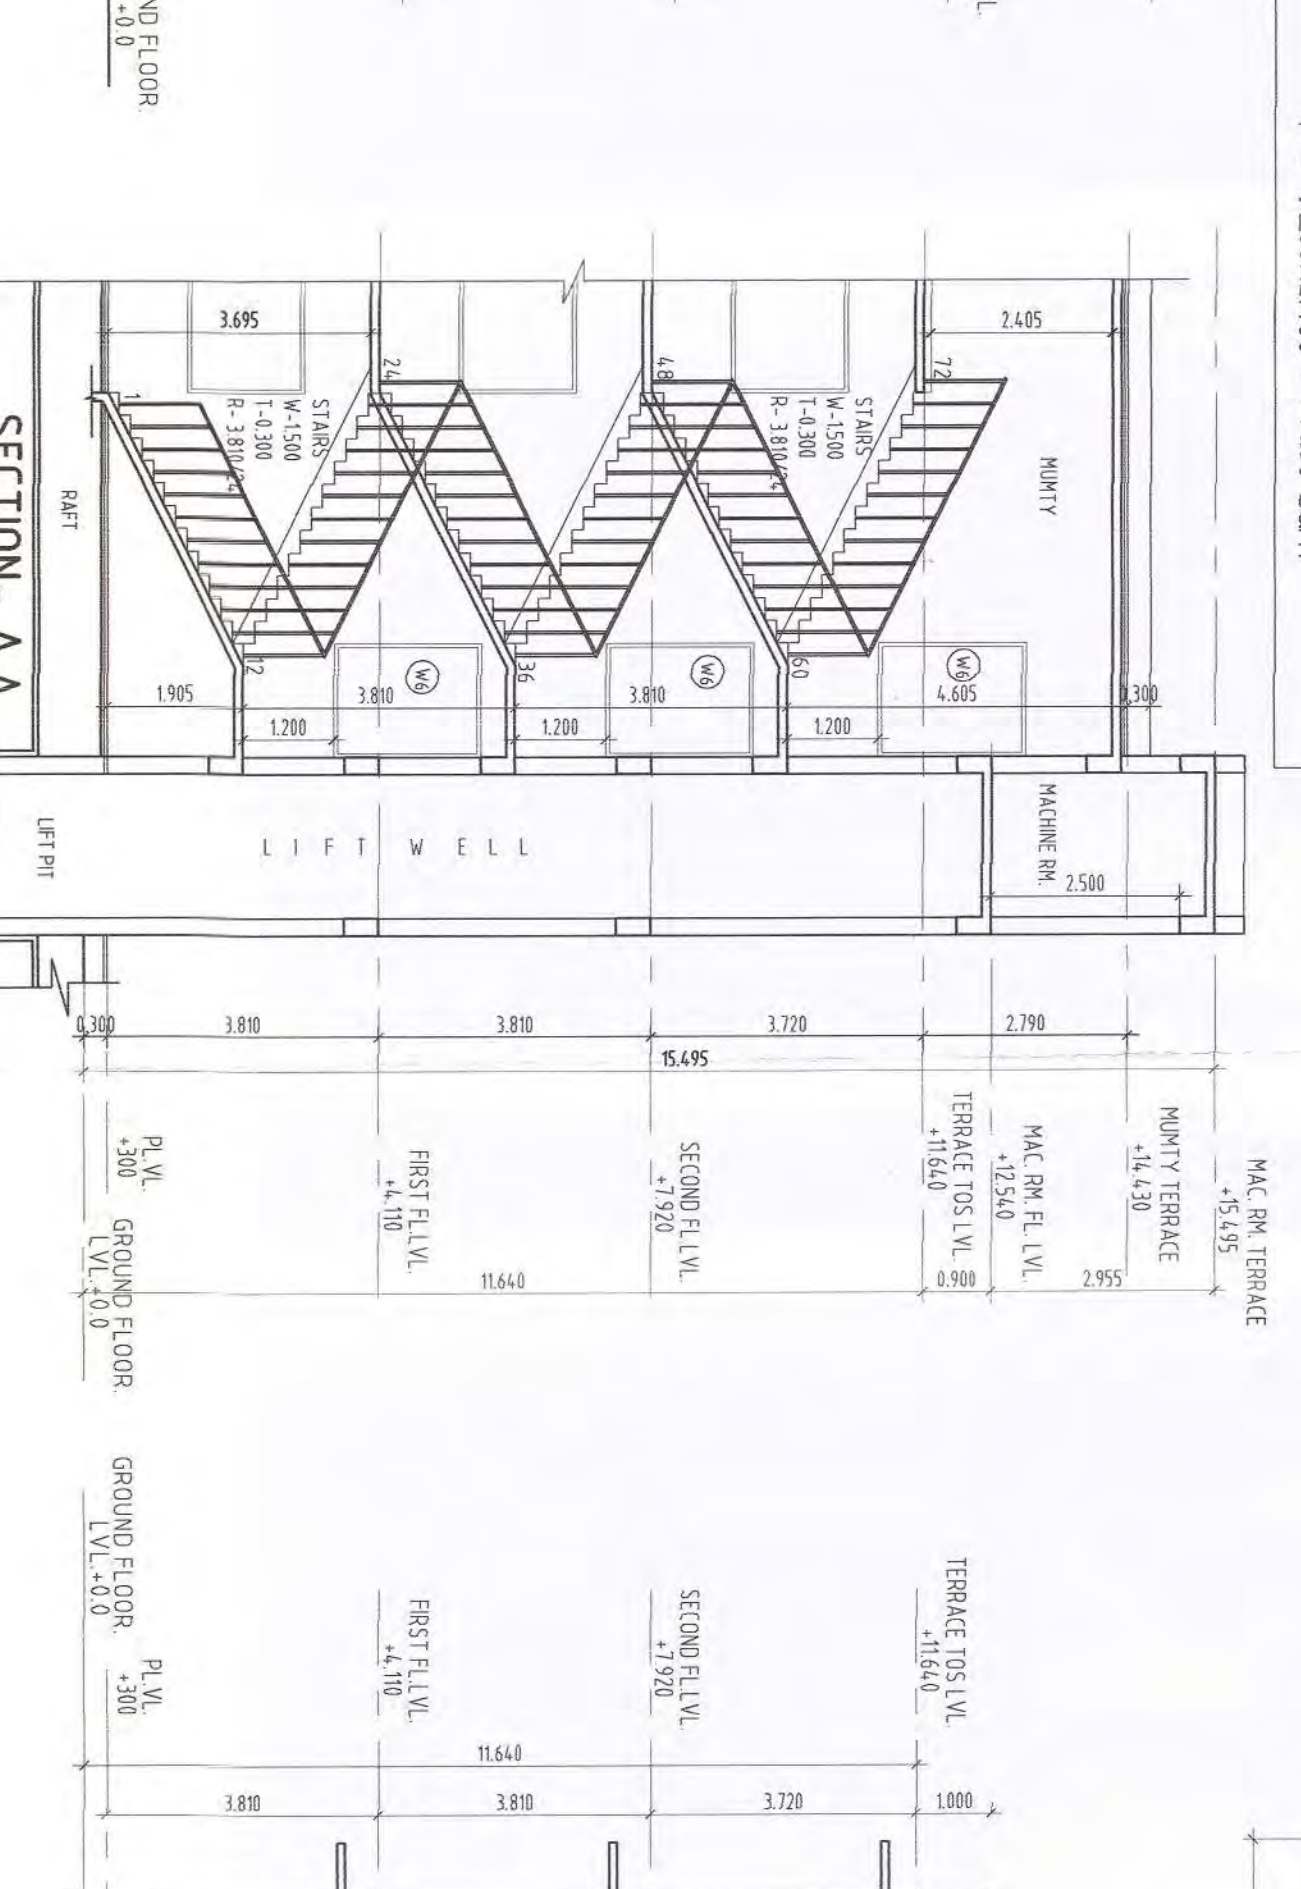

SECTION-A-A

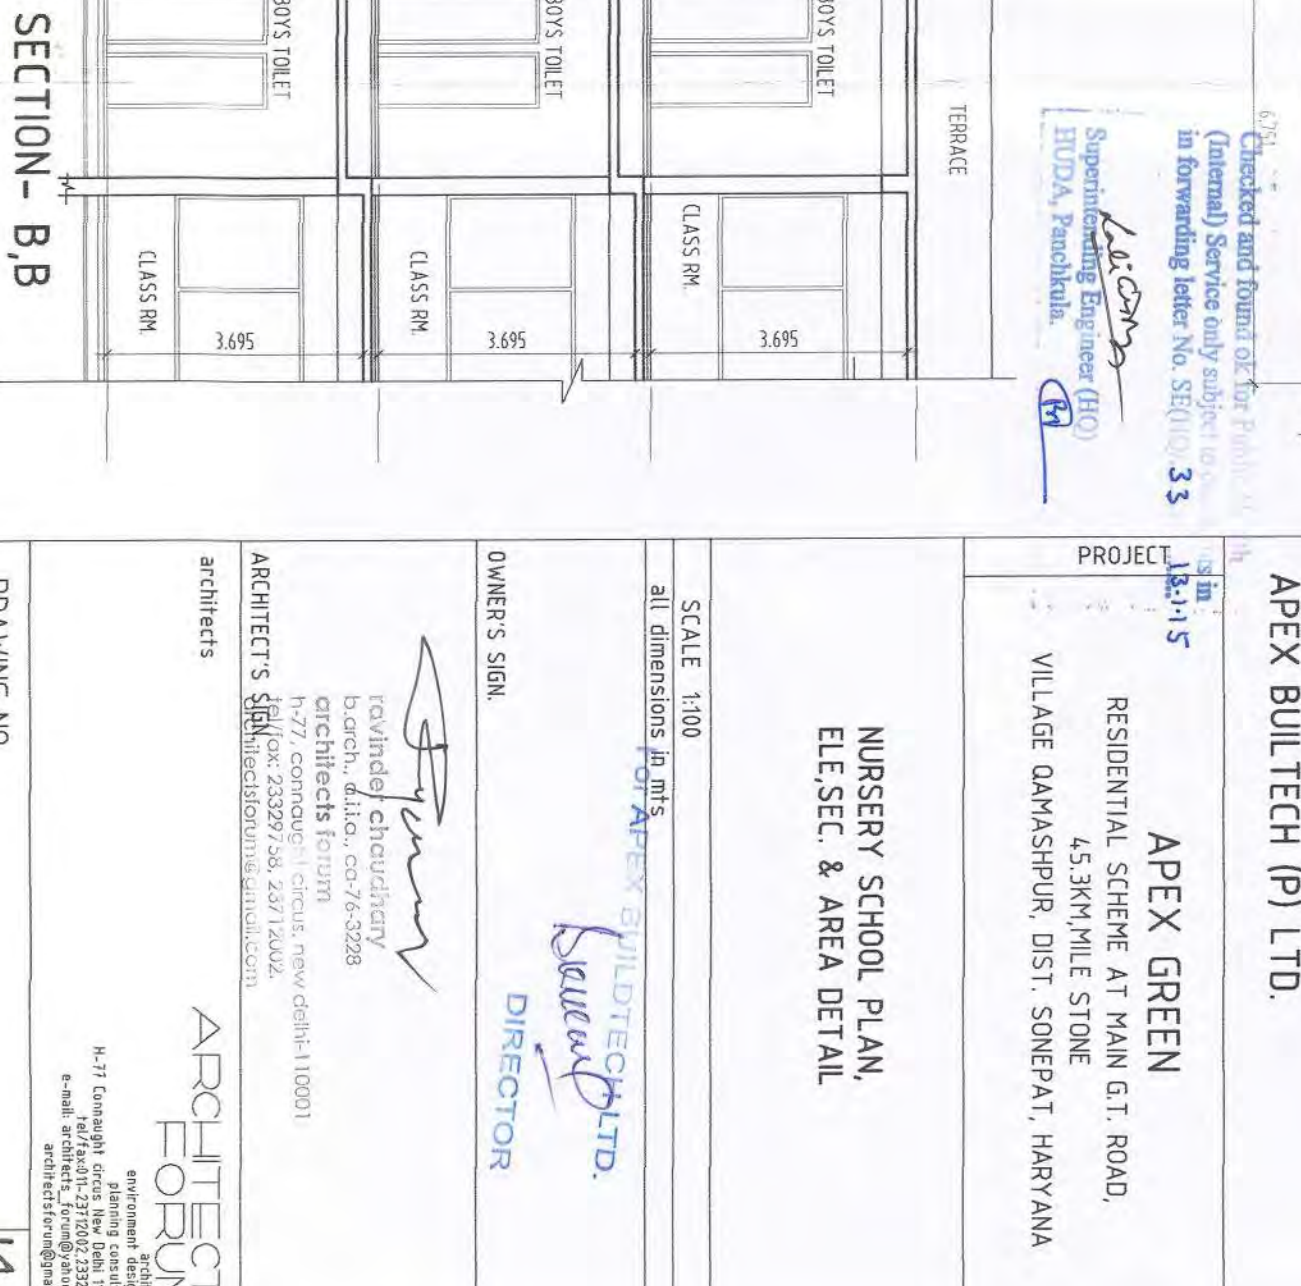

SECTION-B-B

ARCHITECTS: APEX BULTECH (P) LTD.