




COM. BUILDING SECOND FLOOR PLAN

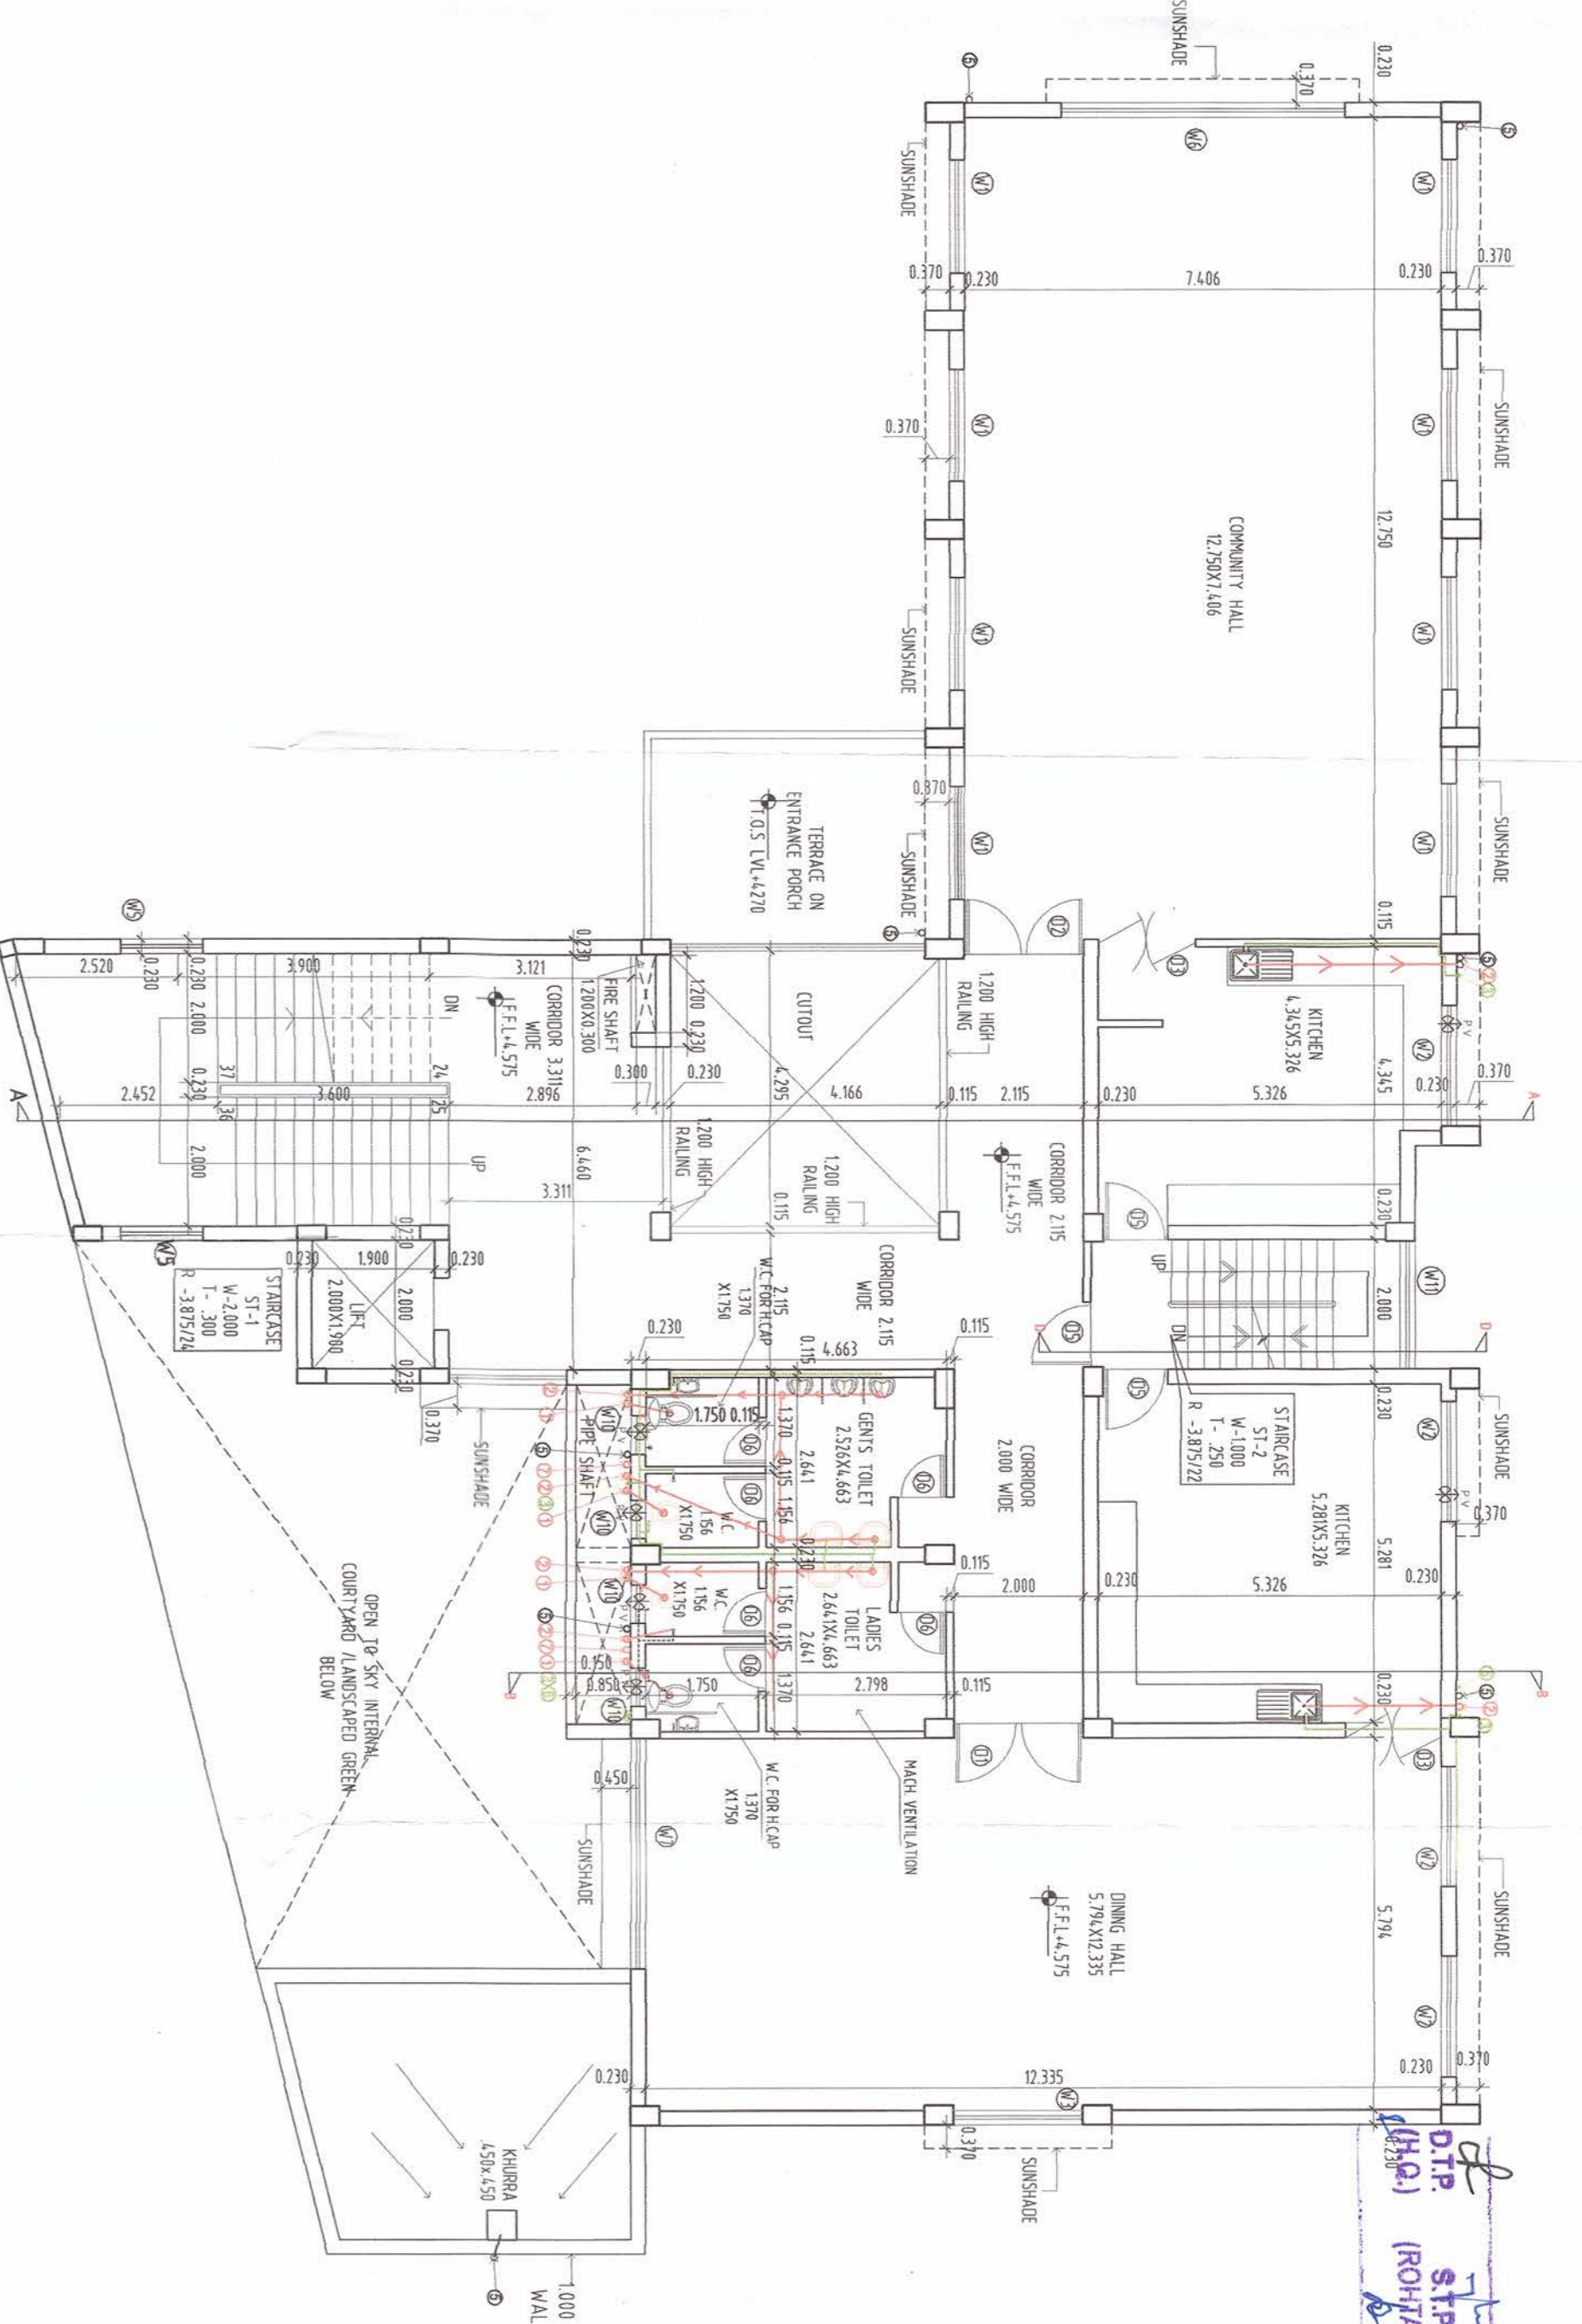


COM. BUILDING FIRST FLOOR PLAN

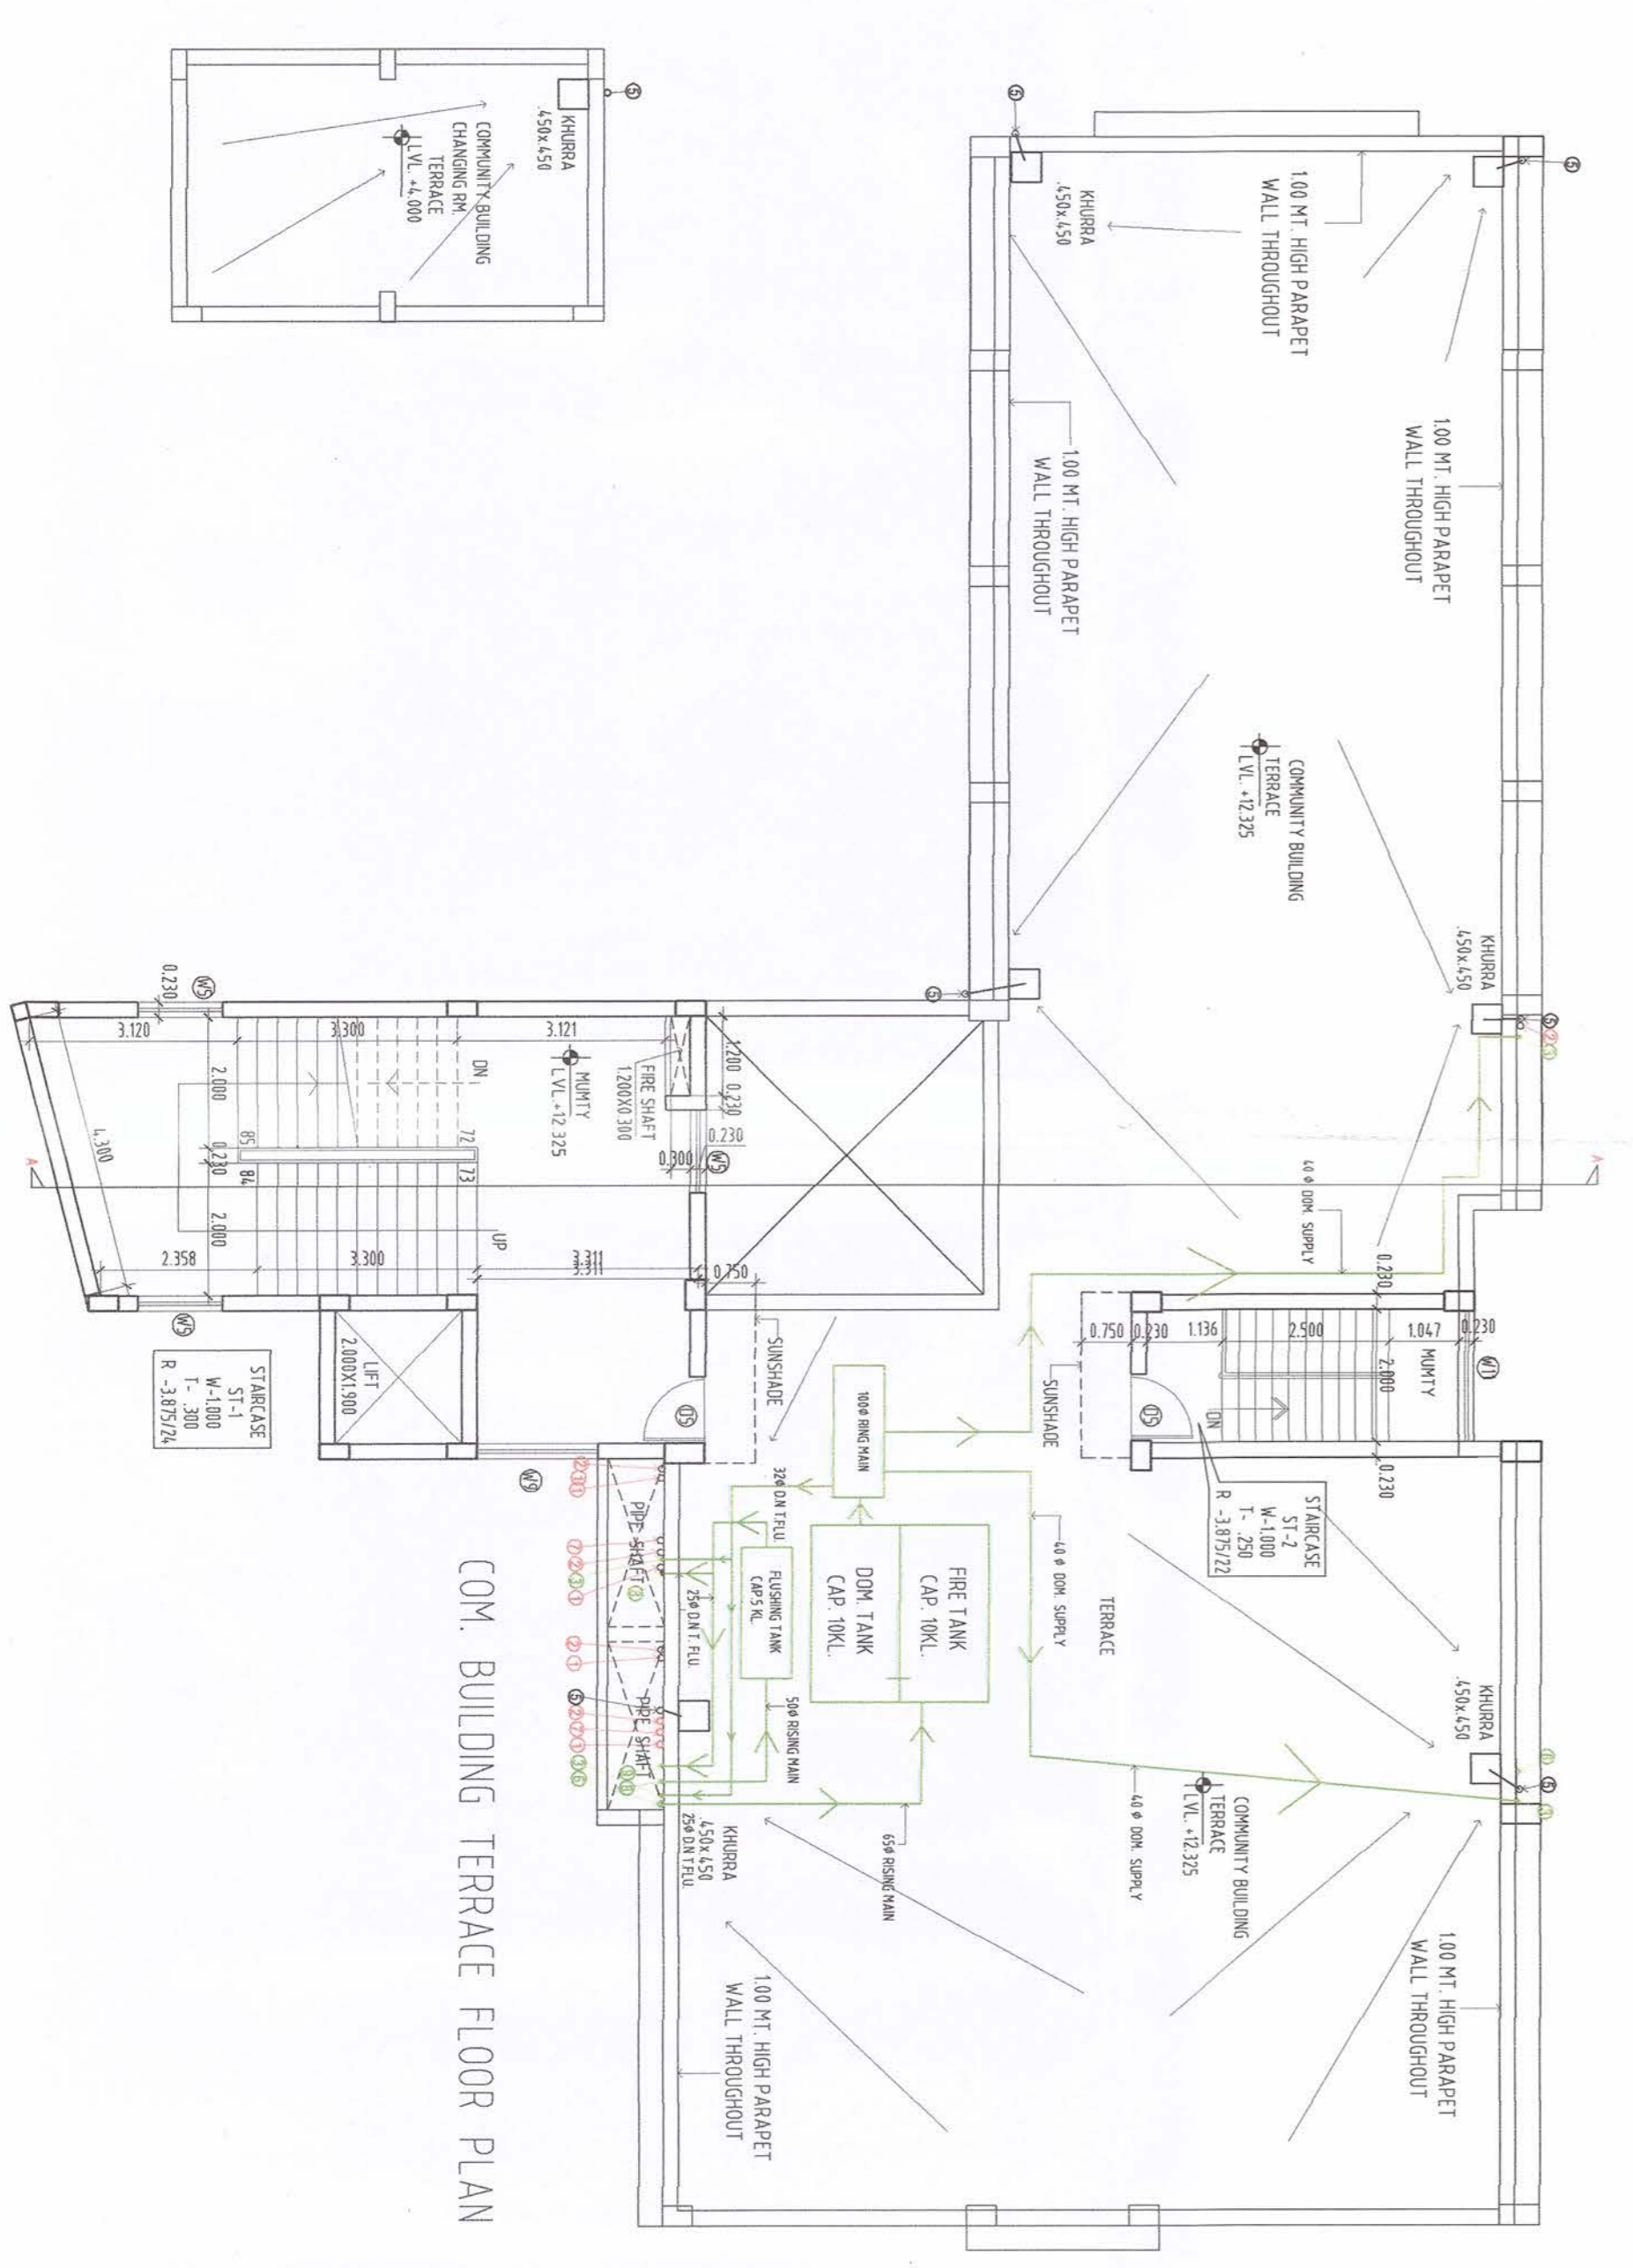

COM. BUILDING TERRACE FLOOR PLAN

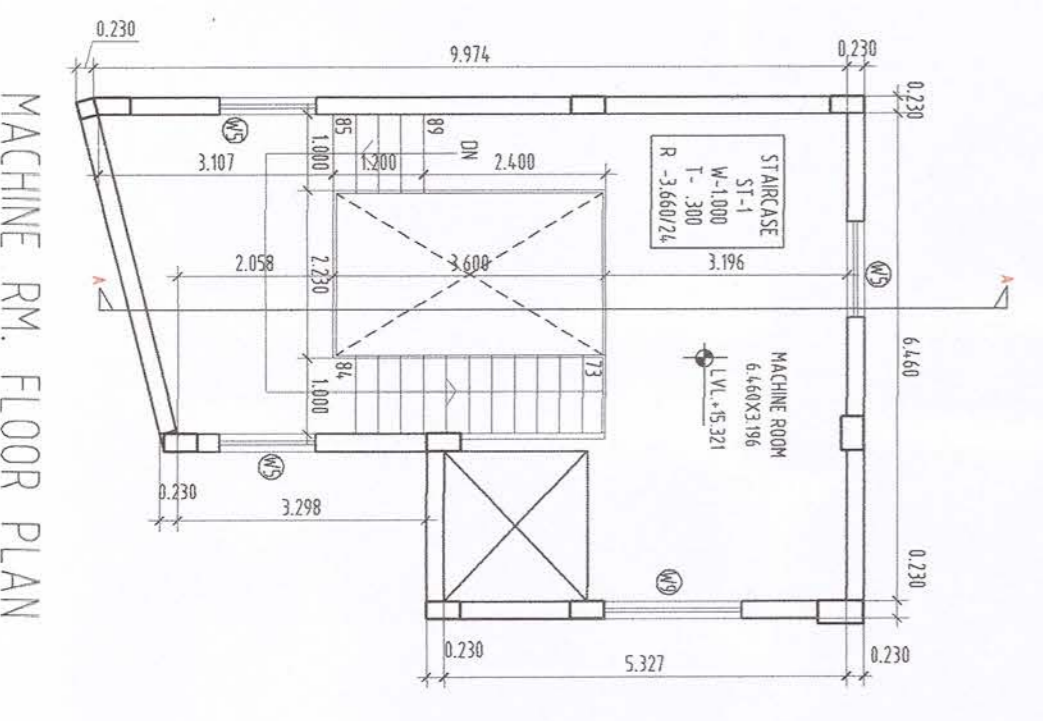

MACHINE RM. FLOOR PLAN

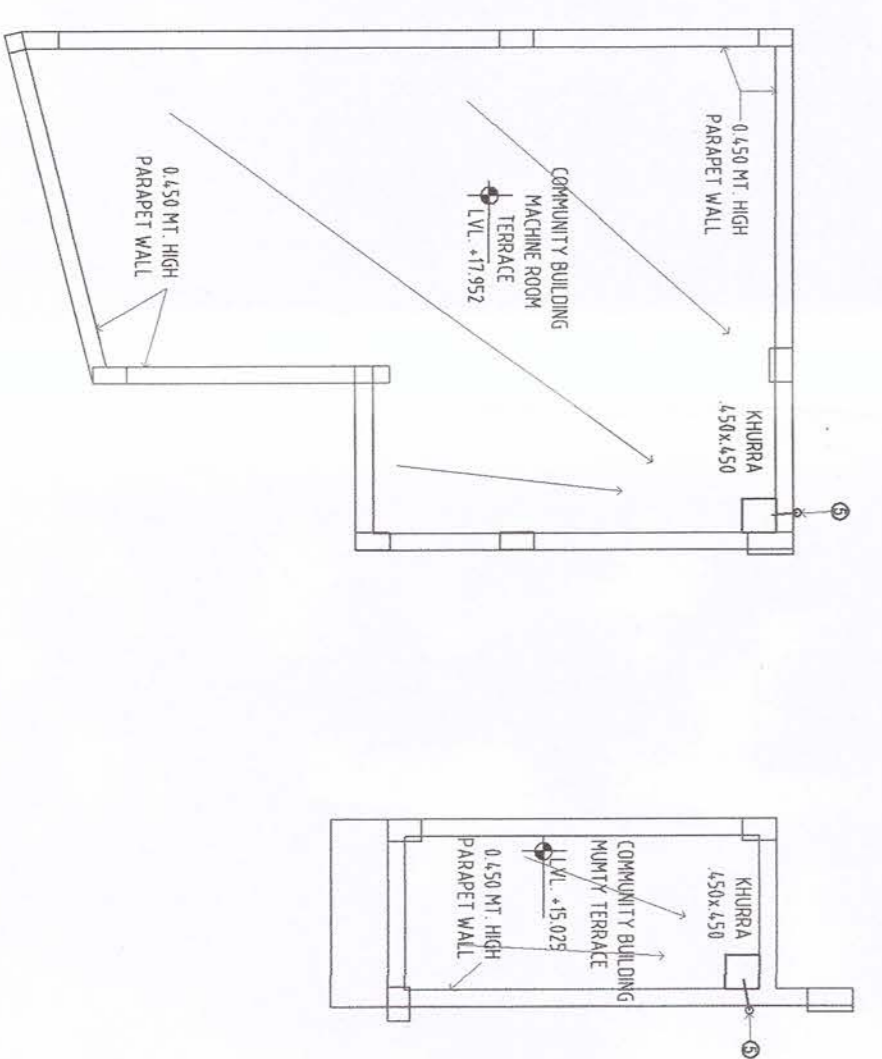

- SANITARY PLUMBING PIPES**
- 1) 100mm S.W.P.
 - 2) 100mm W.A.V.P.
 - 3) 50mm G.I.P. DRAINAGE
 - 4) 50mm G.I.P. DRAINAGE
 - 5) 100mm G.I.P. W.P. TERRACE
 - 6) 60mm DDM RISER
 - 7) 75mm A.S.P.
 - 8) 50mm FLUSHING RISER
 - 9) 50mm G.I.P. DRAINAGE
 - 10) 40mm W.P. TERRACE

COMMUNITY BUILDING DETAIL			
TYPE	SIZE	ILL. LVL.	INTEL. LVL.
DOOR	IN MPH	FROM P.F.L.	FROM P.F.L.
D1	2000 x 2500	+0.0	+2.600
D2	1650 x 2500	+0.0	+2.600
D3	1500 x 2500	+0.0	+2.600
D4	1200 x 2500	+0.0	+2.600
D5	1000 x 2500	+0.0	+2.600
D3	0.750 x 2.100	+0.0	+2.600
DW1	5.907 x 1.950	+0.0	+2.600
DW2	3.946 x 1.950	+0.0	+2.600
DW3	1.813 x 1.950	+0.0	+2.600
W1	1.745 x 1.700	+0.900	+2.600
W2	1.880 x 1.700	+0.900	+2.600
W3	2.000 x 1.700	+0.900	+2.600
W4	1.517 x 1.700	+1.050	+2.600
W5	1.270 x 1.550	+1.050	+2.600
W6	4.607 x 1.700	+0.900	+2.600
W7	3.658 x 1.700	+0.900	+2.600
W8	5.724 x 1.700	+0.900	+2.600
W9	1.813 x 1.700	+0.900	+2.600
W10	0.600 x 1.550	+1.050	+2.600
W11	1.965 x 1.392	+0.900	+2.292
W1	1.200 x 0.520	+2.080	+2.600
V2	0.600 x 0.520	+2.080	+2.600

REVISED BUILDING PLANS OF
 LICENCE NO.474-482 OF
 2006 DT. 28-02-2006 FOR SETTING UP
 OF A GROUP HOUSING COLONY IN SEC-8,
 VILL. KAMASPUR, SONPAT.
 FOR
 APEX BUILTECH (P) LTD.

APEX GREEN
 RESIDENTIAL SCHEME AT MAIN G.T. ROAD,
 453KVHILLIE STONE
 VILLAGE DANHASPUR, DIST. SONPAT, HARYANA

PROJECT
 VILLAGE DANHASPUR, DIST. SONPAT, HARYANA

OWNER'S SIGN
 For APEX BUILTECH LTD.
 DIRECTOR

ARCHITECT'S SIGN
 ARCHITECTS
 H-171 Connaught Place, New Delhi-110001
 P-11, Connaught Place, New Delhi-110001
 E-mail: info@apexbuildtech.com
 www.apexbuildtech.com