



DTP
 STP
 (MHA)
 (RISHIK)
 (HARYANA)

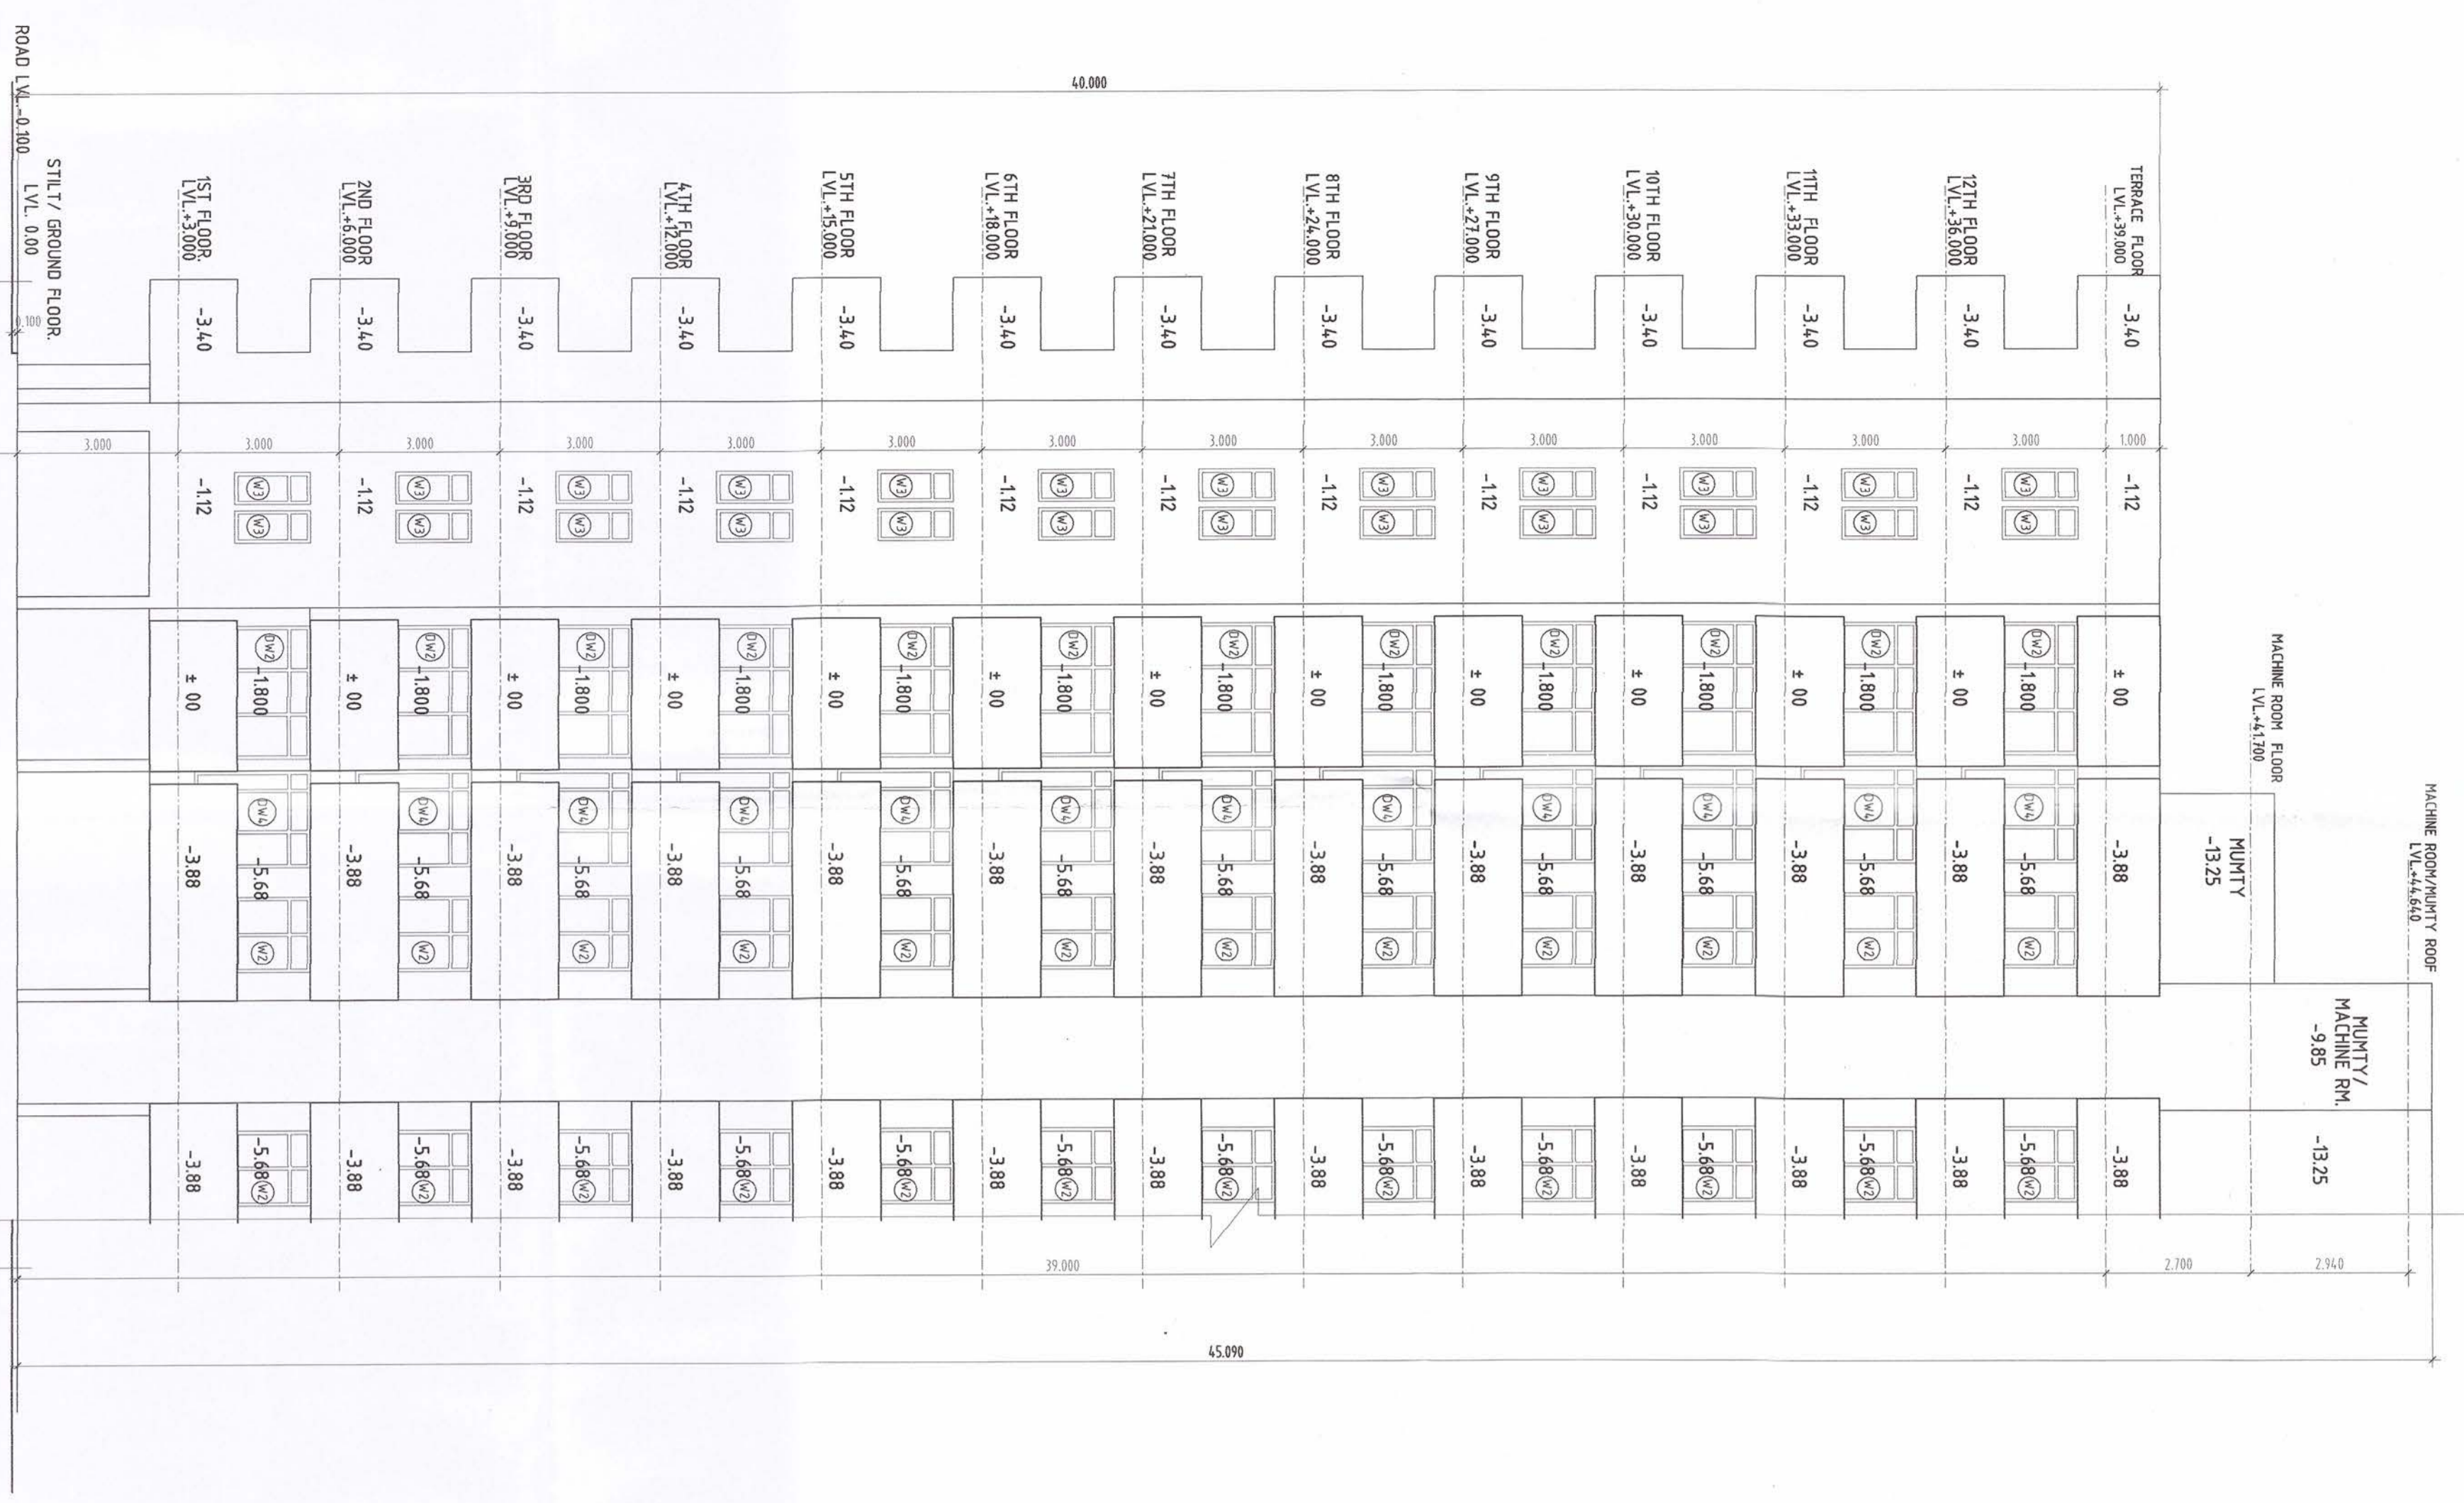

ELEVATION -06
TYPE-A5(BLOCK-10)

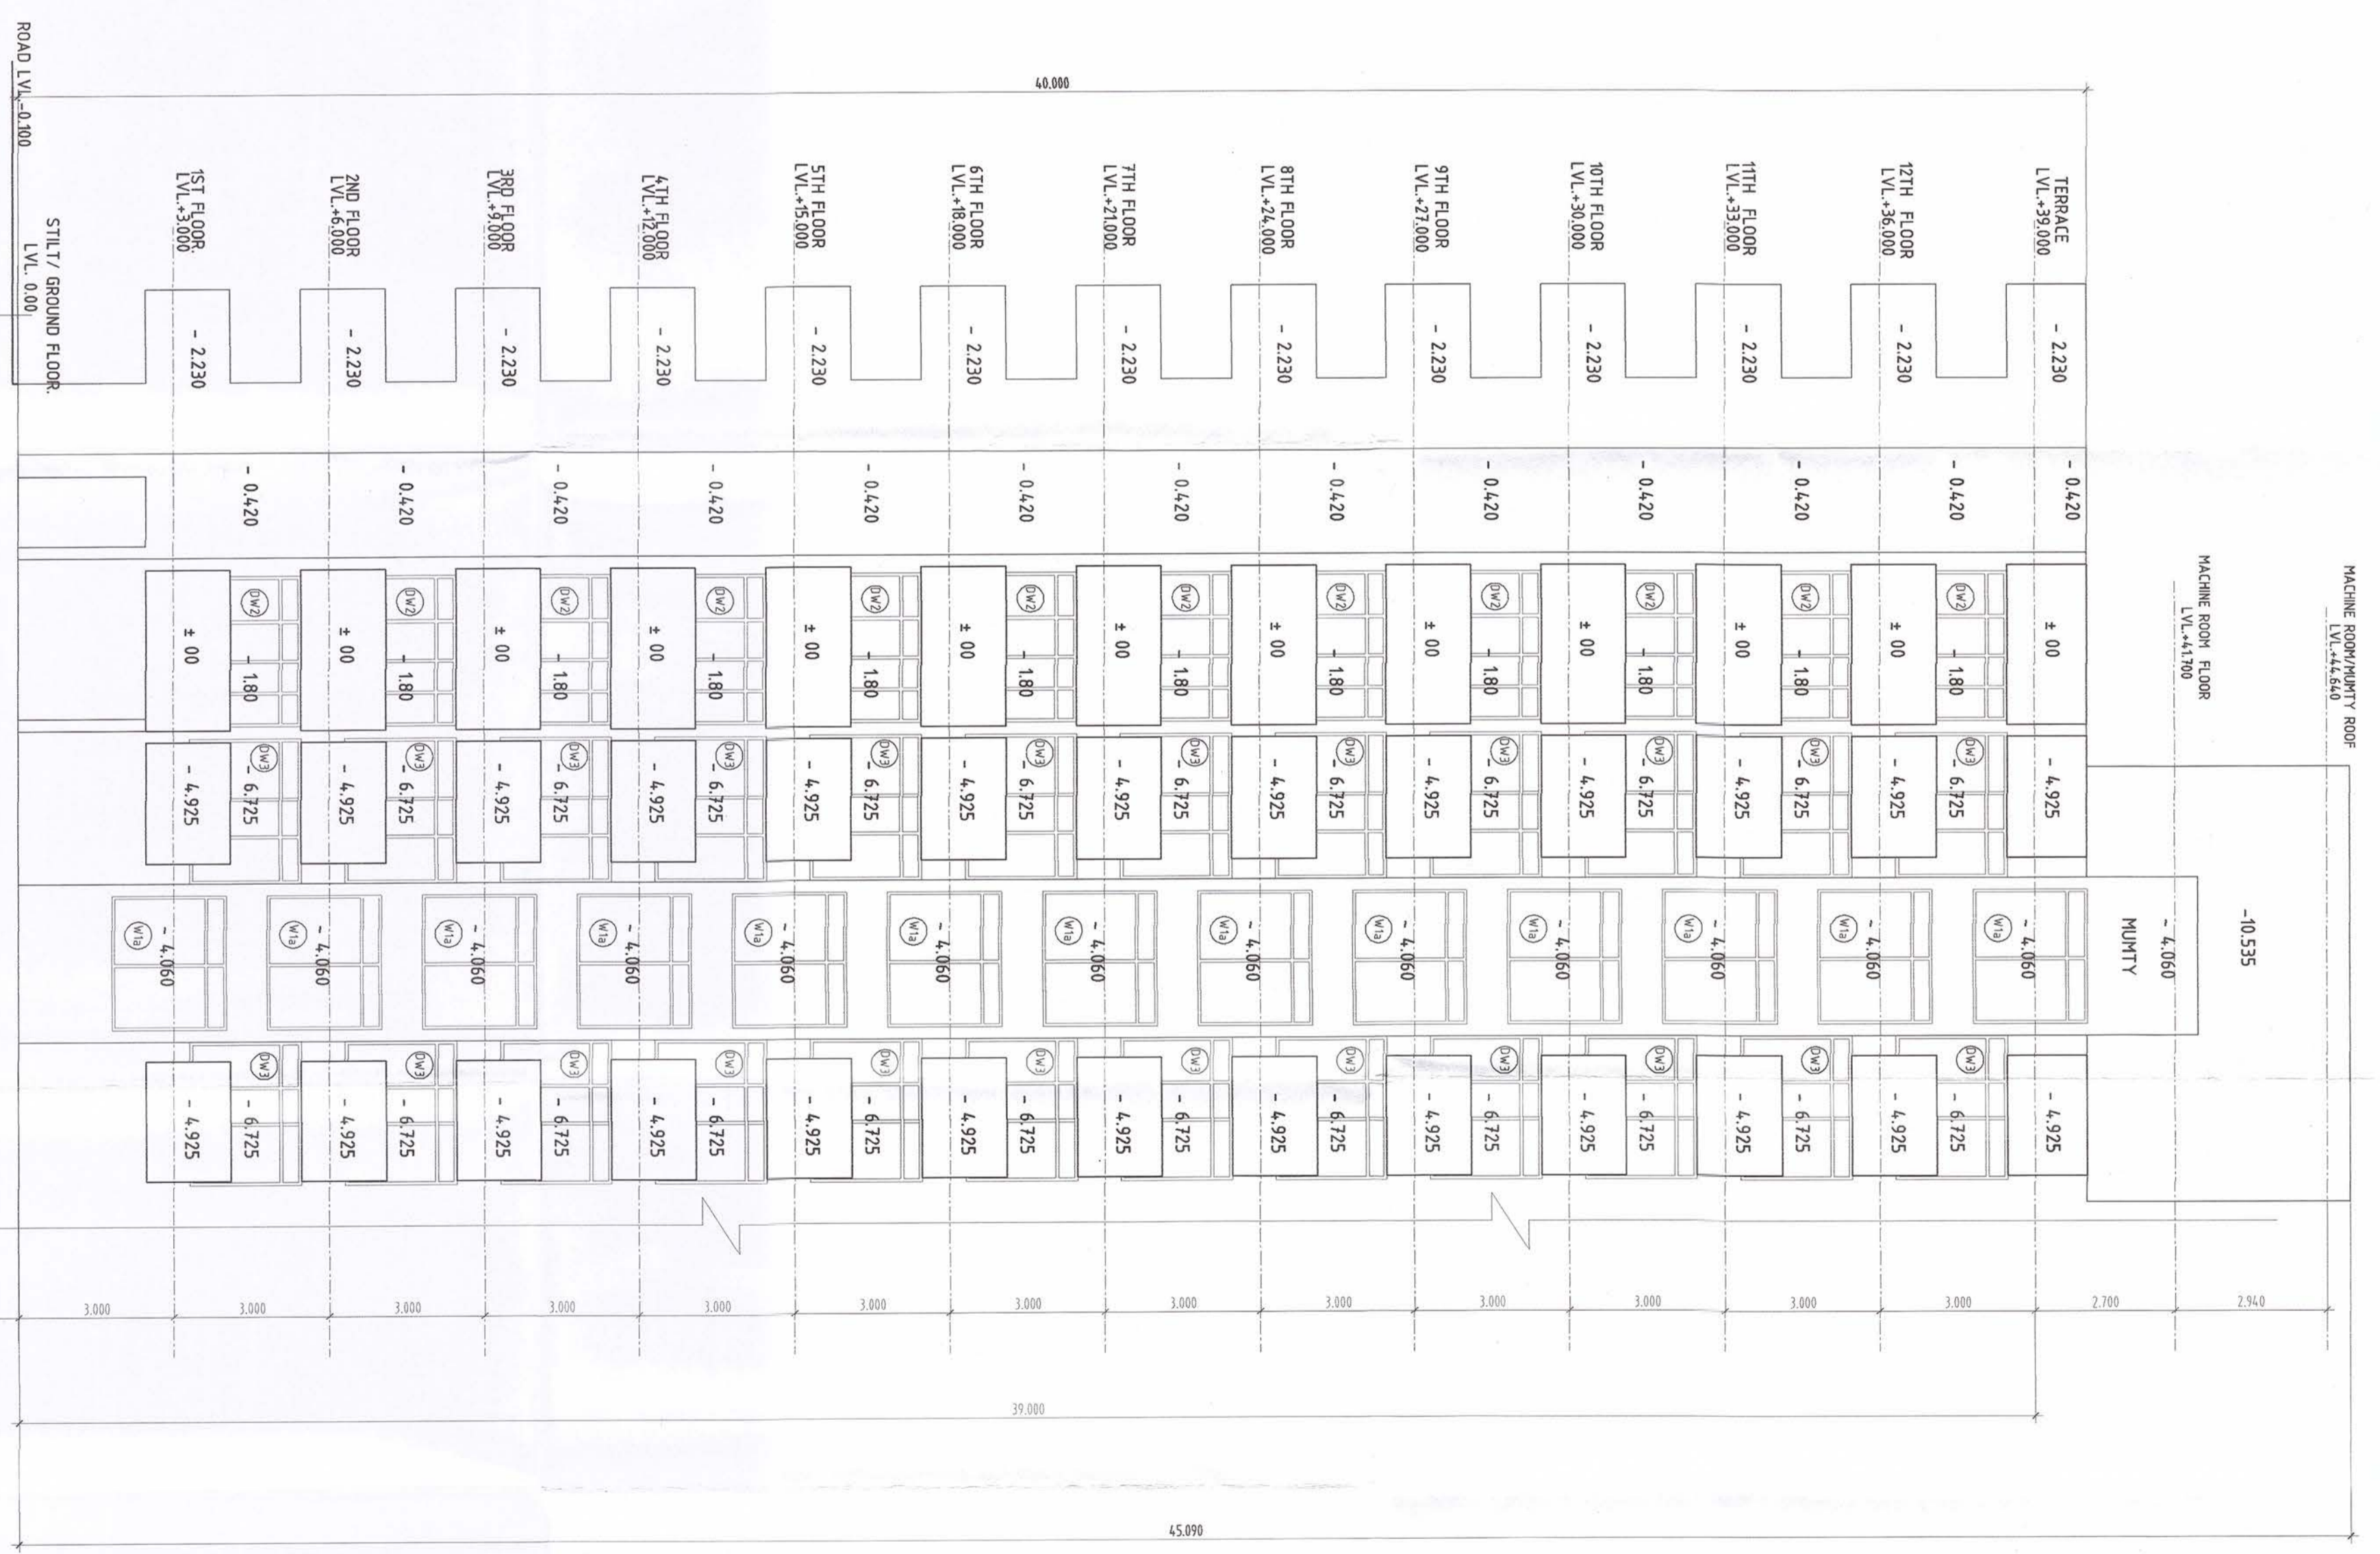

ELEVATION -03
TYPE-A4(BLOCK-9)

REVISED BUILDING PLANS OF
 LICENCE NO.474-482 OF
 2006 DT. 28-02-2006 FOR SETTING UP
 OF A GROUP HOUSING COLONY IN SEC-8,
 VILL. KAMASPUR, SONPAT.
 FOR
 APEX BUILTECH (P) LTD.

APEX GREEN
 RESIDENTIAL SCHEME AT HAN GT. ROAD,
 VILLAGE DAMASPUR, DIST. SONEBAT, HARYANA

ELEVATION 03&06
TYPE-A4,A5 (BLOCK-9&10)

SCALE 1:100
 all dimensions in m's
 For APEX BUILTECH LTD.
 DIRECTOR

OWNER'S SIGN:

ARCHITECT'S SIGN:

ARCHITECT'S SIGN:

APQTECTUM FORUM
 ARCHITECTS
 403/404, Sector-10, Gurgaon, Haryana
 Tel: 0122-2772222, 2772223
 Email: info@apqtectum.com, apq@apqtectum.com

DRAWING NO. **07**